


WYOMING STATE HIGHWAY DEPARTMENT

Proj. No. S-1801(1)2

A.F.E.

1/5/51

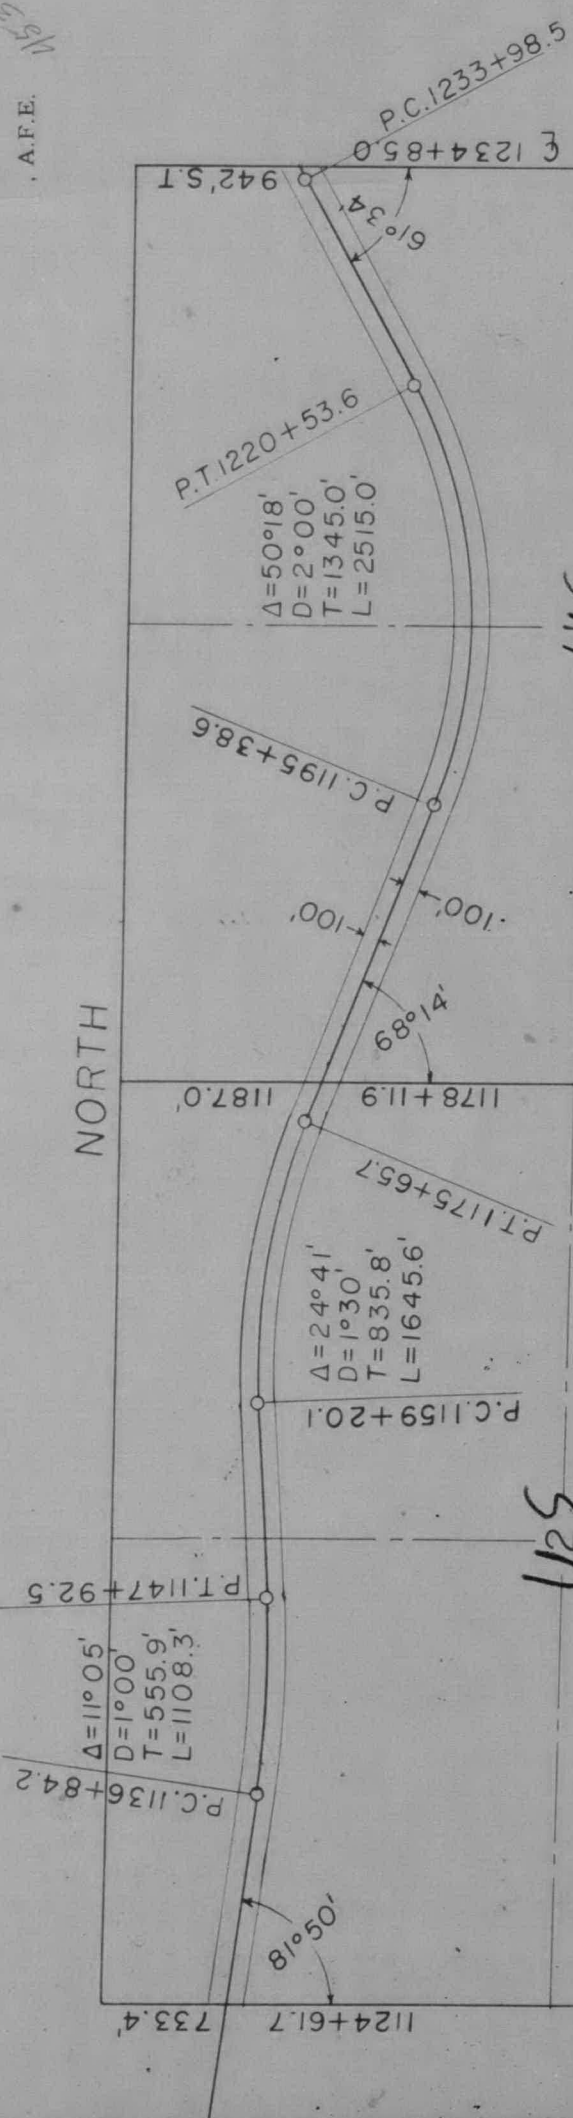

Scale: 1"=1000'

SECTION 1,2

TOWNSHIP 30 NORTH

RANGE 108 WEST

0248401

SHEET 4 OF 5 SHEETS

R.B.B 3-15-1963