


WYOMING STATE HIGHWAY DEPARTMENT

Proj. No. S-1801(1) 2

A.F.E.

1/26

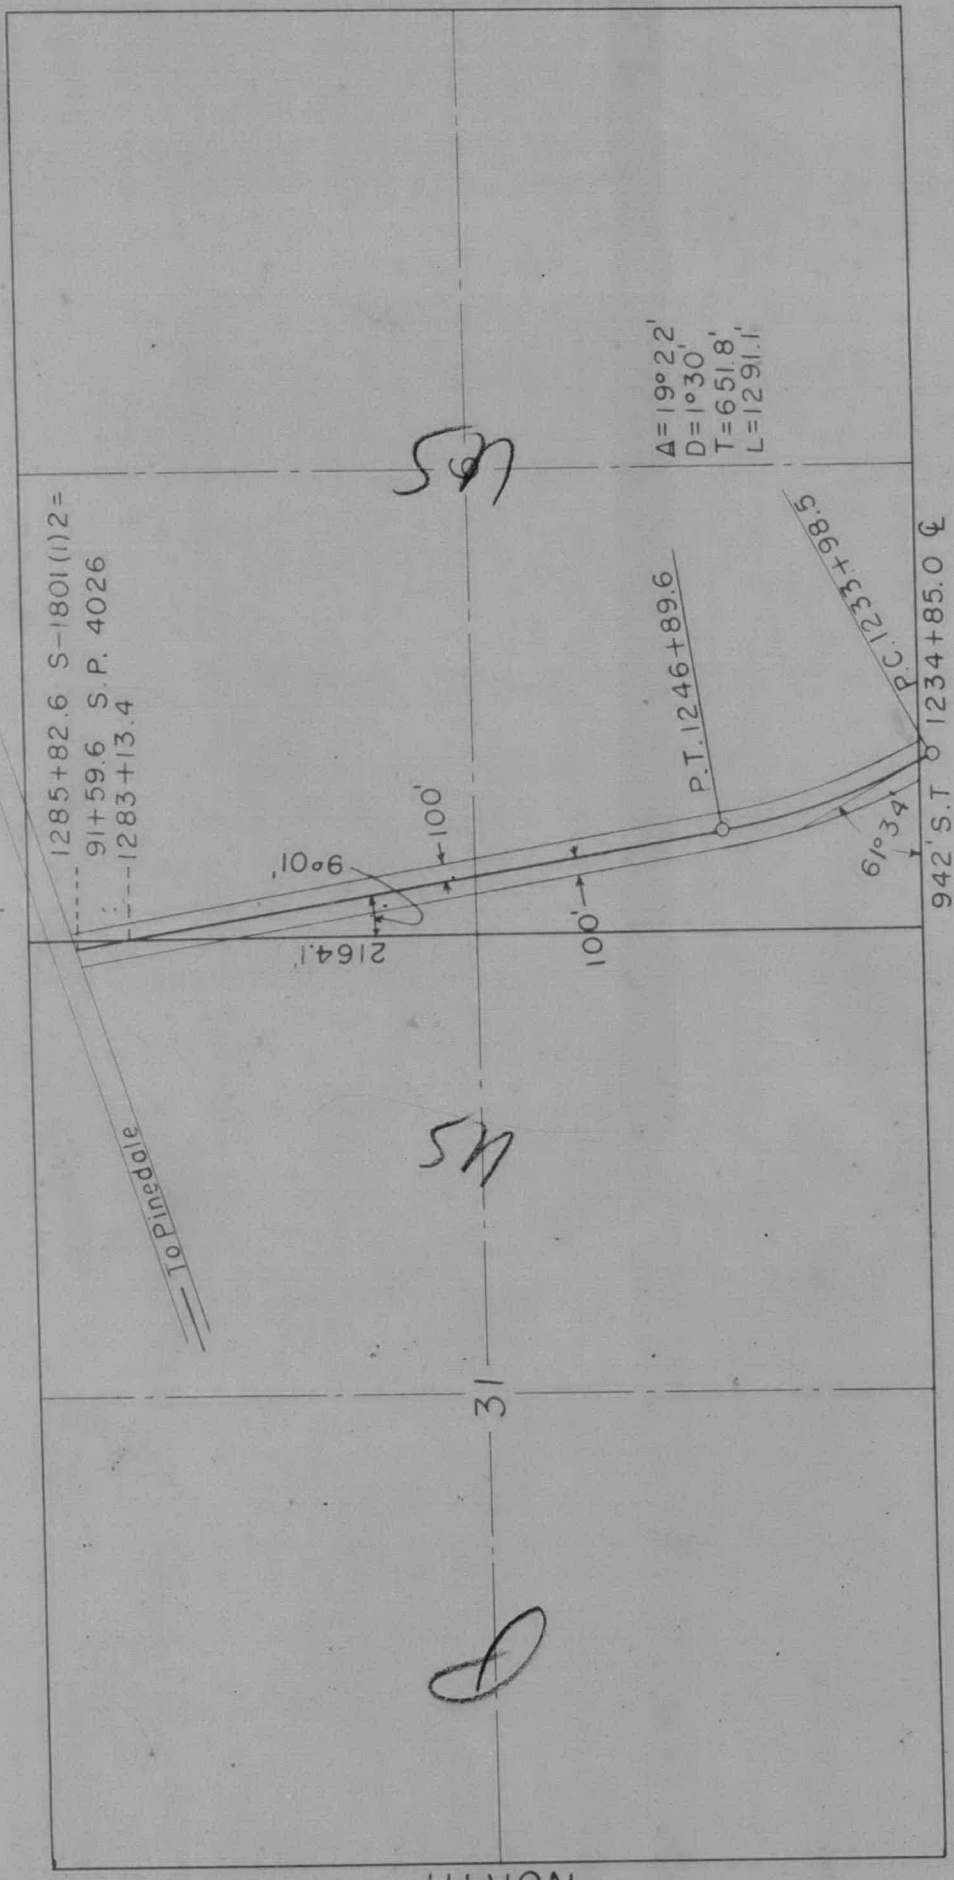

Scale: 1" = 1000'

SECTION 31, 6

TOWNSHIP 30, 3 NORTH

RANGE 107 WEST

0248471

SHEET 5 OF 5 SHEETS

R.B.B. 3-15-1963