


WYOMING HIGHWAY DEPARTMENT

Proj. No. F-140(13)
Sb-3 4026

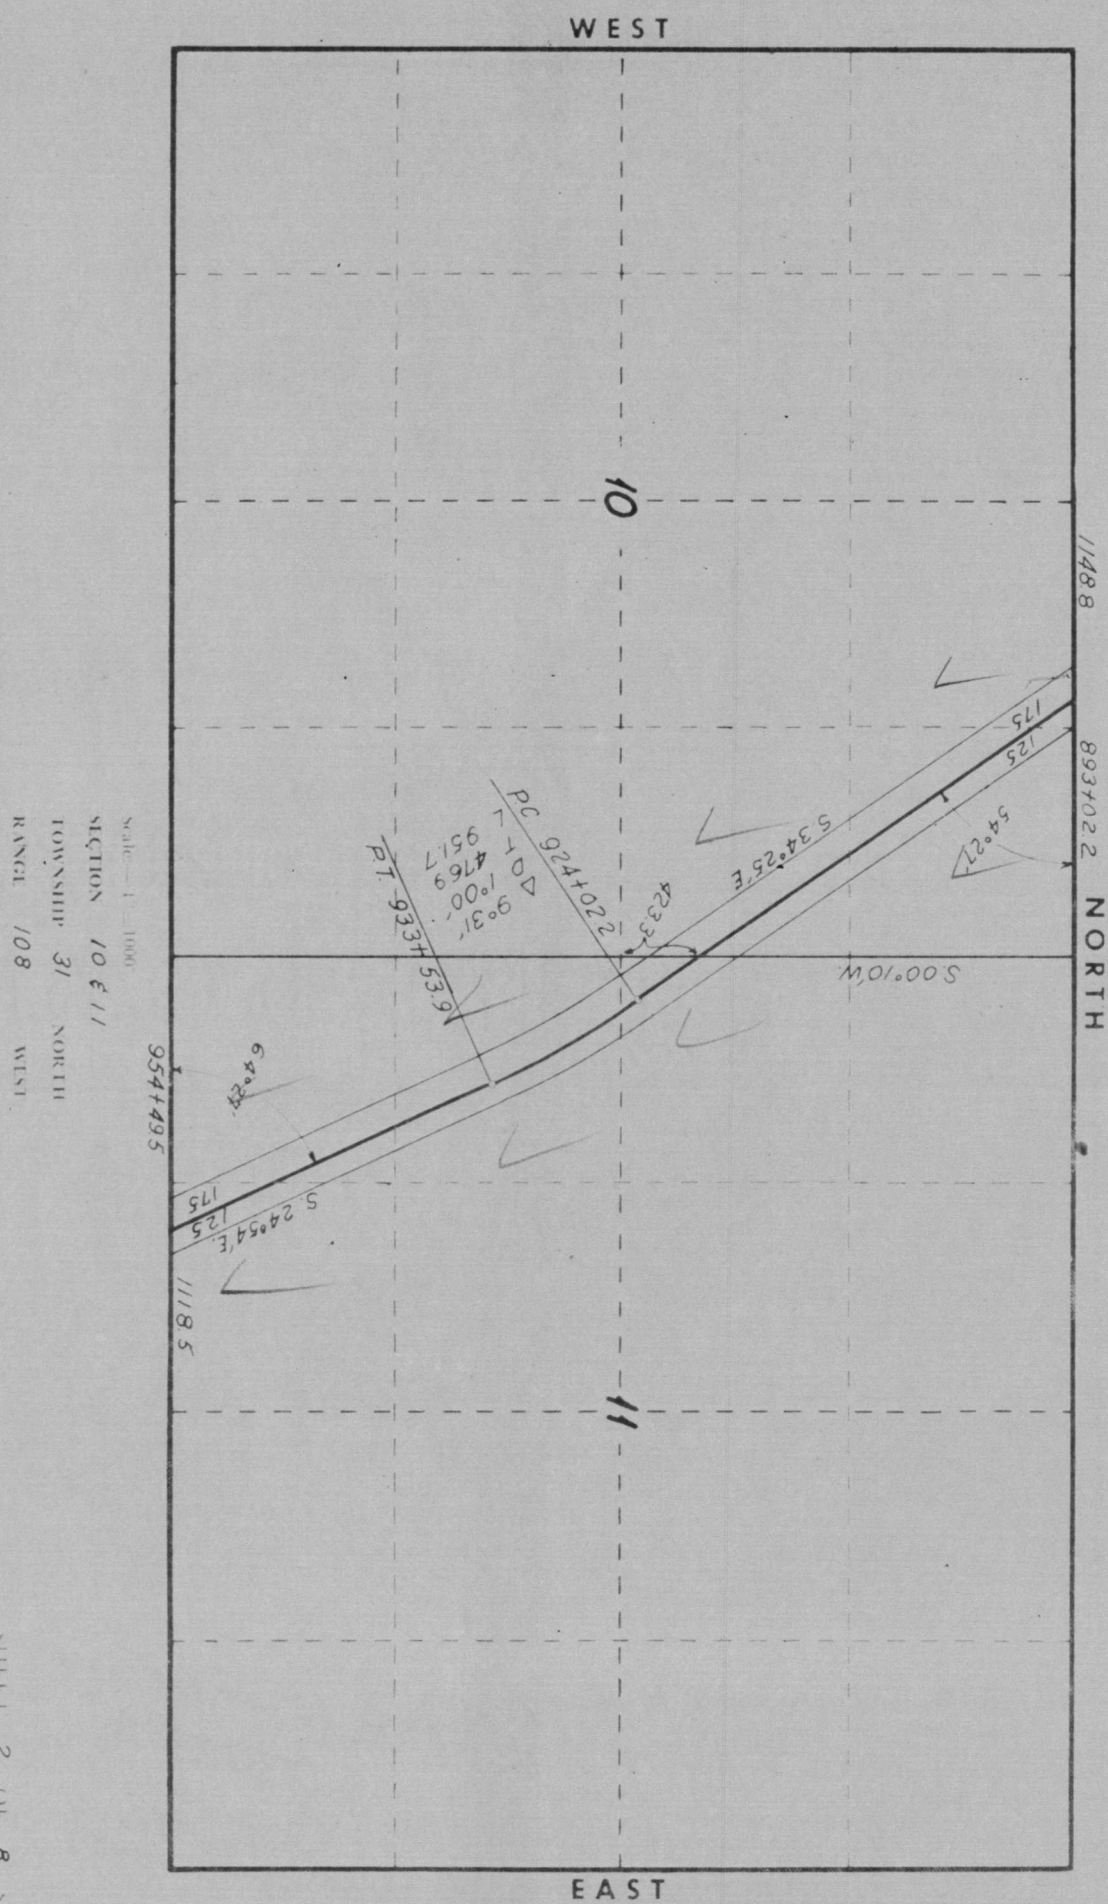

2018