


WYOMING HIGHWAY DEPARTMENT

Proj. No. **F-140(13)**
Sb-3 A.P.E. 4026

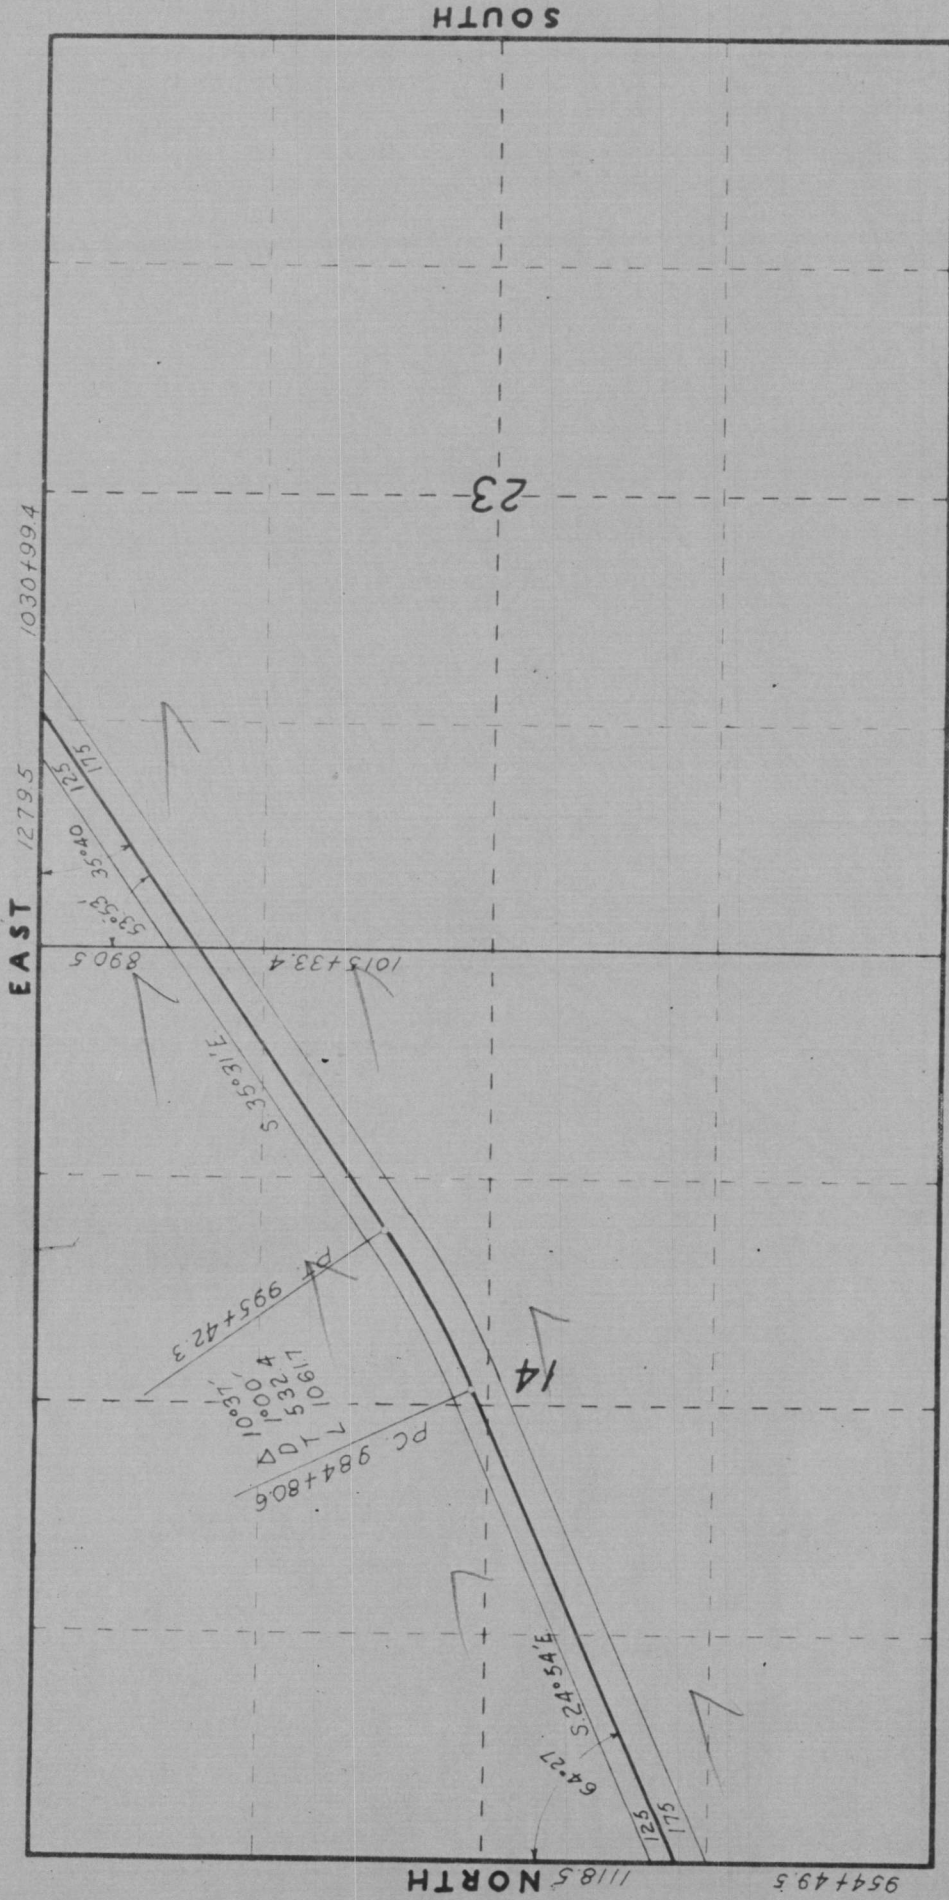

Scale - 1" = 1000'
 SECTION 14 & 23
 TOWNSHIP 31 NORTH
 RANGE 108 WEST