


WYOMING HIGHWAY DEPARTMENT

Proj. No. **F-140(13)**
Sb-3 A.I.T. 4026

SHEET 5 OF 8 SHEETS

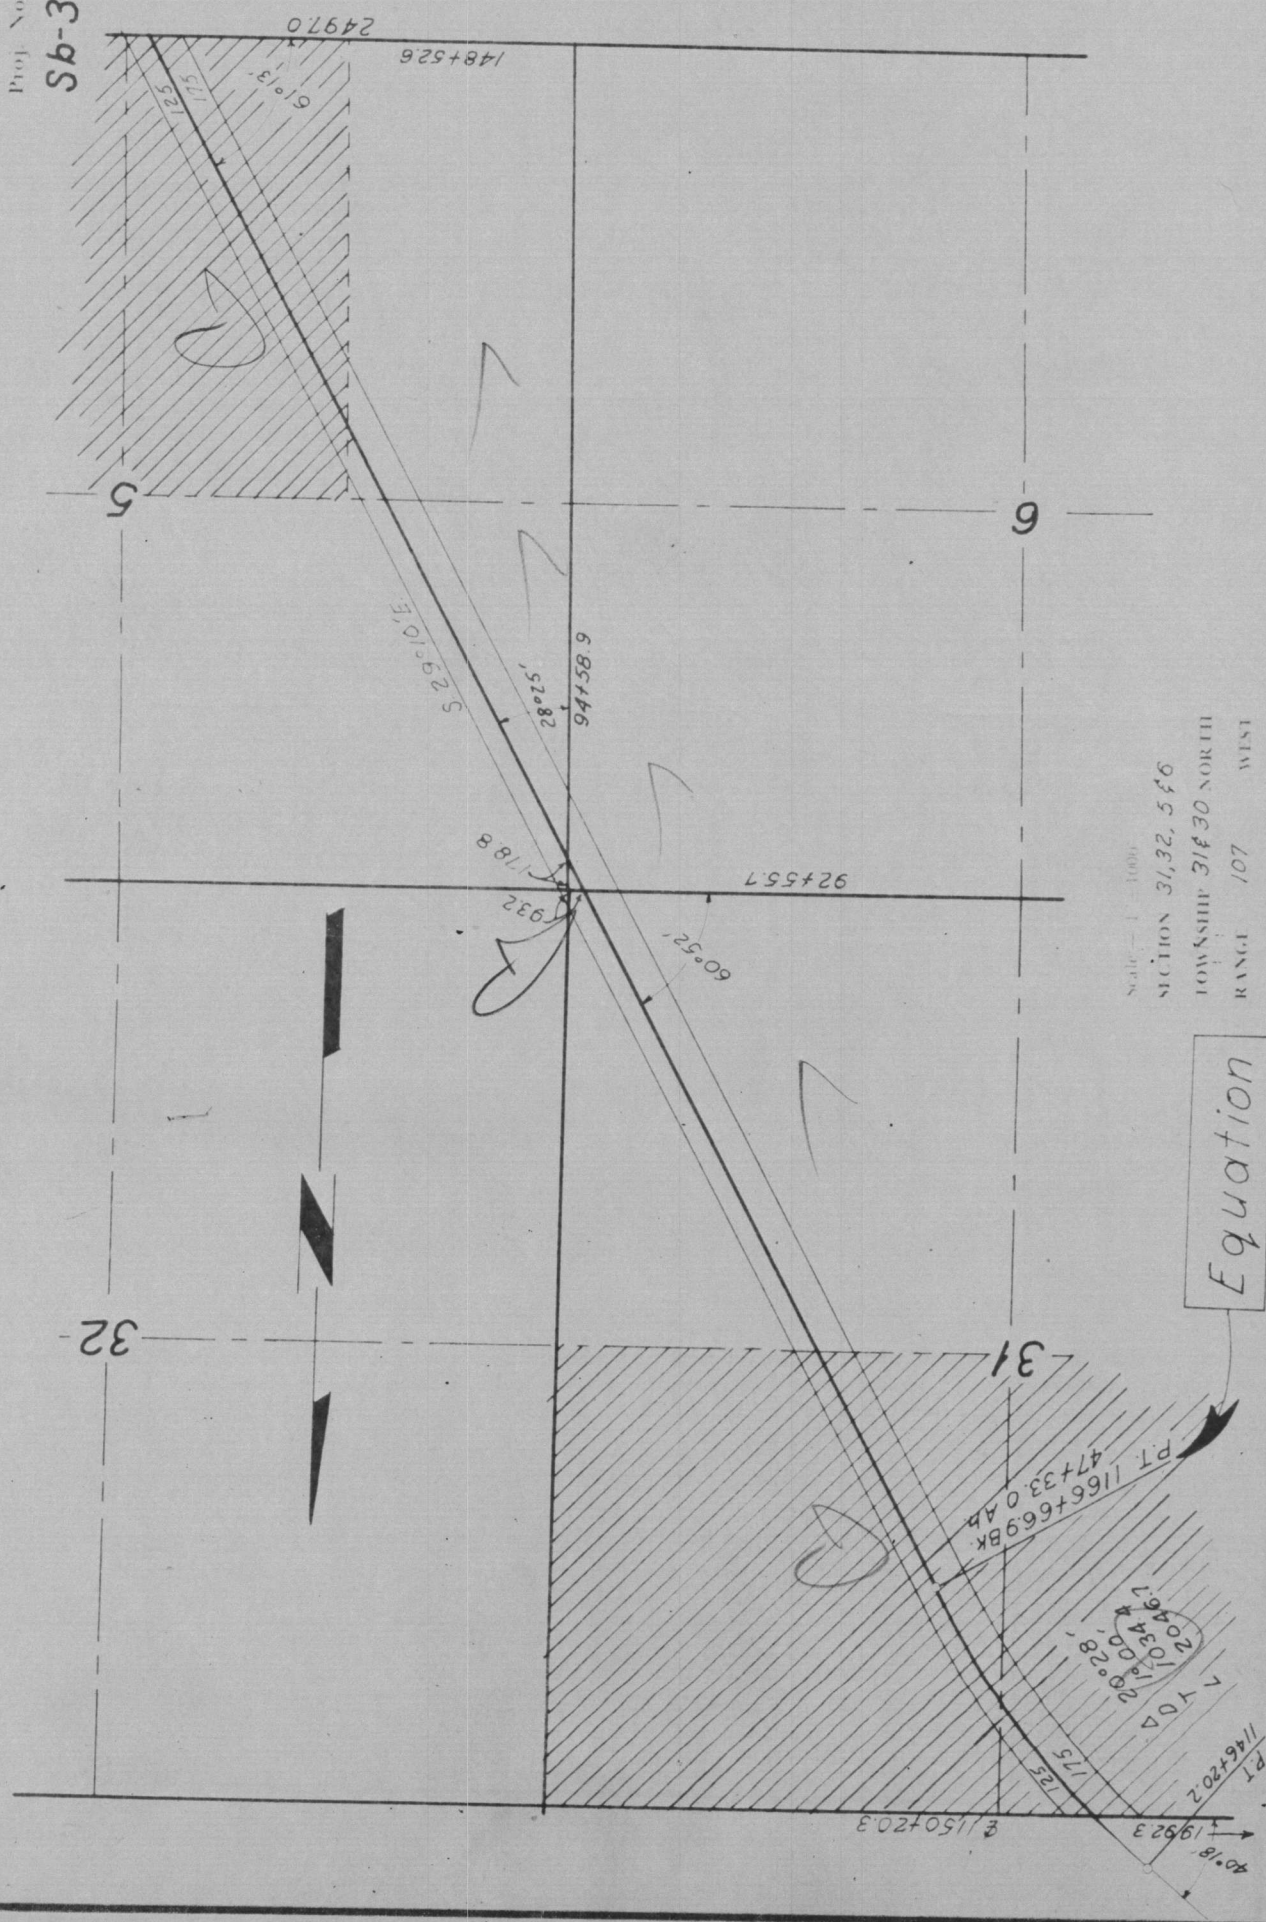

Equation

Scale = 1" = 100'
 SECTION 31, 32, 5 & 6
 TOWNSHIP 31 & 30 NORTH
 RANGE 107 WEST