


WYOMING STATE HIGHWAY DEPARTMENT



Proj. No. S-1802(3)

A.F.E.

215

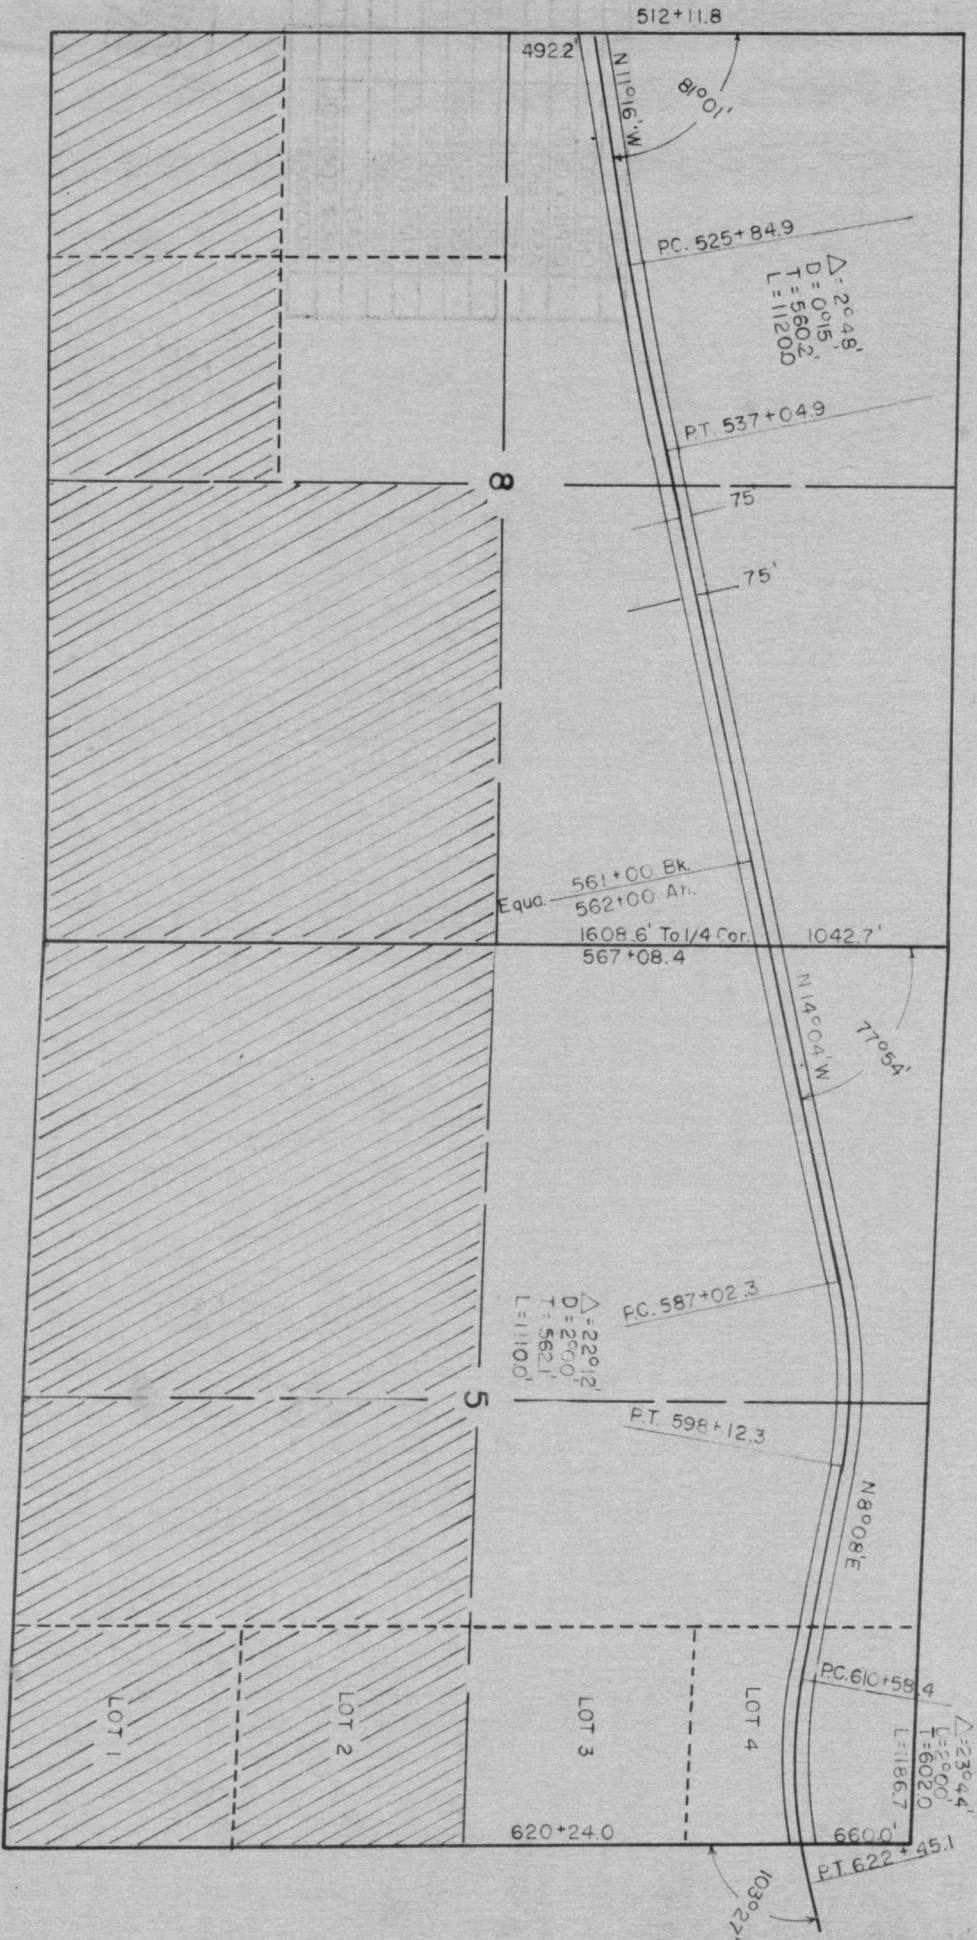

Scale: 1"=1000'

SECTION 8 5 5
TOWNSHIP 35 NORTH
RANGE 110 WEST

SHEET 4 OF 4 SHEETS

FORM E97

7-13517