


CURVE SCHEDULE

E 1/16 17/20

CURVE NO.	RADIUS	Δ	LENGTH	TAN.
1	75	312° 50' 37"	409.51	32.73
2	185	90°	290.60	185.
3	125	90°	196.35	125
4	185	61° 07' 33"	197.37	109.25
5	125	61° 07' 33"	133.36	73.82
6	185	61° 15'	197.77	109.52
7	125	61° 15'	133.63	74.0
8	450	39° 47'	312.46	162.82
9	390	39° 47'	270.80	141.11
10	646.44	22° 45'	256.68	130.05
11	586.44	22° 45'	232.85	117.98
12	450	61° 15'	481.06	266.39
13	390	61° 15'	416.92	230.88
14	502.66	28° 45'	252.23	128.83
15	442.66	28° 45'	222.12	113.45
16	200	50° 13'	175.29	93.72
17	140	50° 13'	122.70	65.61


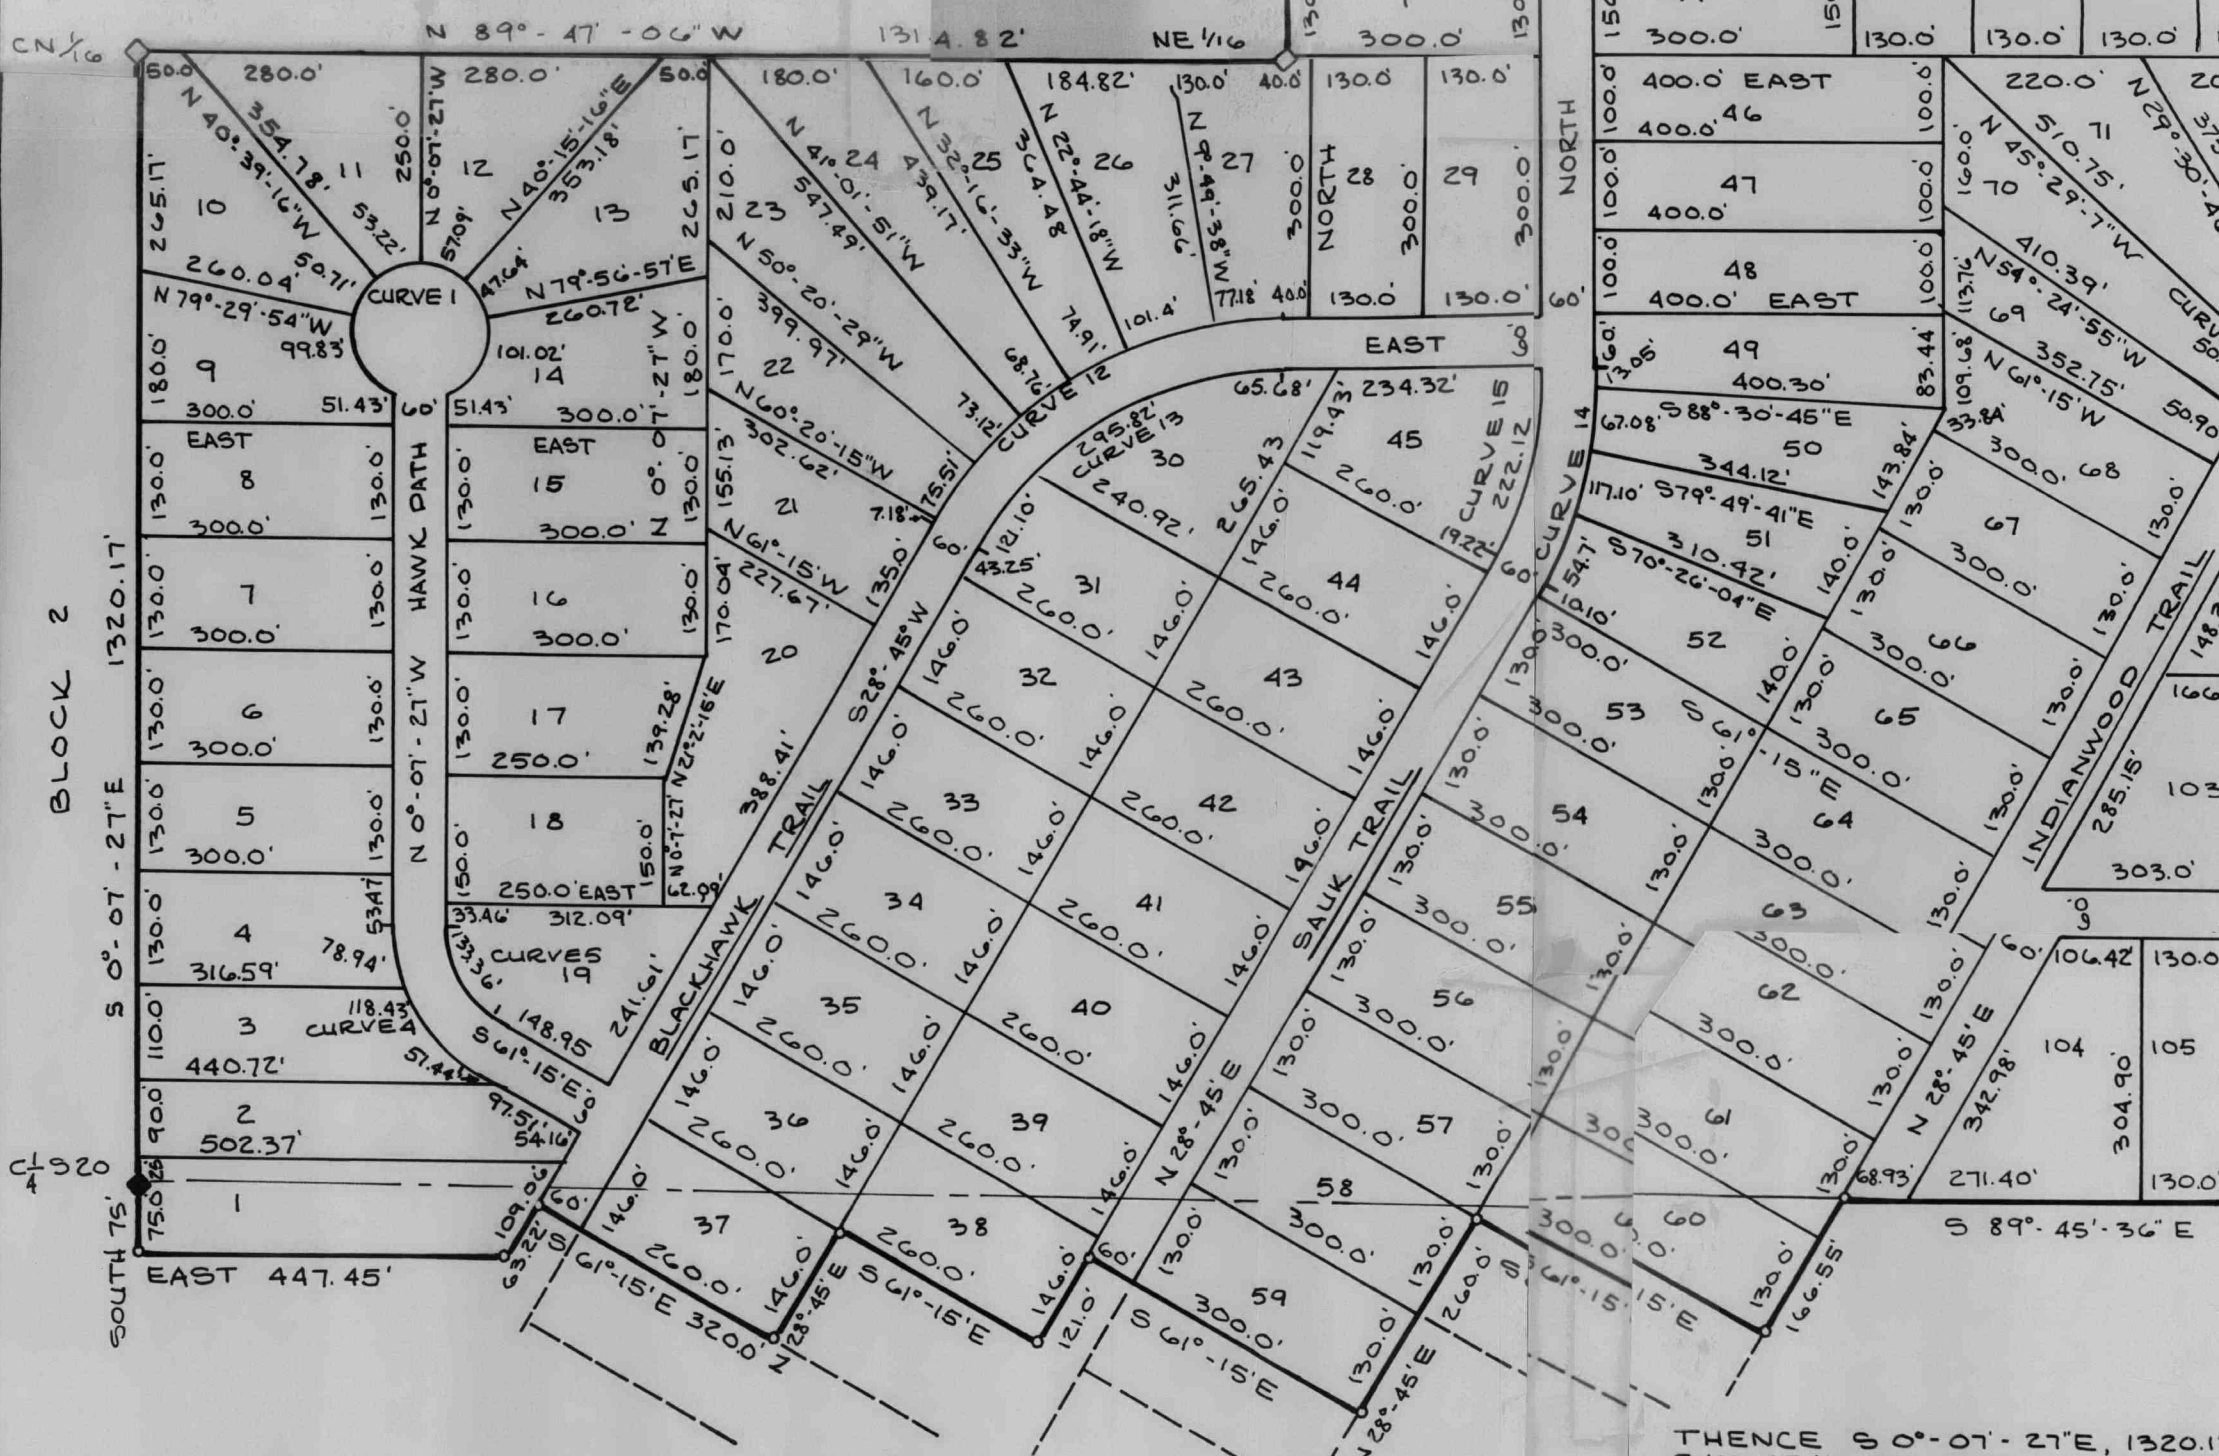


DEDICATION

KNOW ALL MEN BY THESE PRESENT: THAT FAY C. BARGER & ANN E. BARGER, HUSBAND & WIFE CERTIFY THAT THEY ARE THE OWNERS IN FEE SIMPLE OF A TRACT OF LAND REPRESENTED ON THIS PLAT TO BE KNOWN AS BARGER SUBDIVISION, A SUBDIVISION BEING A PART OF NW 1/4 OF SECTION 21 AND NE 1/4 NE 1/4, S 1/2 NE 1/4 & PART OF N 1/2 SE 1/4 & NE 1/4 SW 1/4 OF SECTION 20, T 33 N, R 108 W, 6TH PM. SUBLETTE COUNTY, WYOMING AND IS MORE PARTICULARLY DESCRIBED AS FOLLOWS:

BEGINNING AT THE 1/4 CORNER COMMON TO SAID SEC. 20 & 21;
 THENCE N 89°-47'-30"E, 910.06 FEET ALONG THE SOUTH LINE OF THE SAID NW 1/4 OF SEC 21;
 THENCE NORTH, 20.15 FEET TO A POINT;
 THENCE EAST, 1746.56 FEET TO A POINT ON THE EAST LINE OF SAID NW 1/4, N 0°-17'-22"W, 13.82 FEET FROM THE C 1/4 COR. OF SAID SEC 21;
 THENCE N 0°-17'-22"W, 2616.64 FEET ALONG THE EAST LINE OF THE NW 1/4 TO THE N 1/4 COR. OF SAID SEC. 21;
 THENCE N 89°-56'-42"W, 2647.4 FEET ALONG THE NORTH LINE OF

THENCE S 0°-07'-27"E, 1320.1
 S 1/2, NE 1/4 TO THE C 1/4 COR. O
 THENCE SOUTH, 75.0 FEET
 THENCE EAST, 447.45 FEET
 THENCE N 28°-45'E, 63.22
 THENCE S 61°-15'E, 320.0 F
 THENCE N 28°-45'E, 146.0
 THENCE S 61°-15'E, 260.0
 THENCE N 28°-45'E, 121.0
 THENCE S 61°-15'E, 360.0
 THENCE N 28°-45'E, 260.0
 THENCE S 61°-15'E, 300.0
 THENCE N 28°-45'E, 166.55
 OF THE SAID S 1/2, NE 1/4;
 THENCE S 89°-45'-30"E, 72
 TO THE POINT OF BEGINNING
 SAID TRACT CONTAINS 283.6
 THE STAKING THEREOF INTO
 ON THIS PLAT IS WITH FREE
 DESIRES OF THE UNDERSIGN
 BARGER & ANN E. BARGER, HUSB
 COUNTY, WYOMING. AND W
 STREETS AS SHOWN ON THE
 PUBLIC FOREVER.

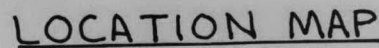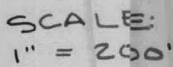

T 33 N R 108 W
SCALE: 1:24000

STATE OF WYOMING } ss
COUNTY OF SUBLETTE }

I, ALBERT L. NELSON, A REGISTERED PROFESSIONAL ENGINEER AND LAND SURVEYOR AS PRESCRIBED BY THE LAWS OF THE STATE OF WYOMING DO HEREBY CERTIFY THAT BY AUTHORITY OF FAY C BARGER AND ANNE BARGER, HUSBAND AND WIFE, I HAVE SUBDIVIDED THE LAND SHOWN ON THIS MAP INTO LOTS AND STREETS TO BE KNOWN AS BARGER SUBDIVISION, THAT THE DIMENSIONS OF THE PLAT AND LOTS CONTAINED ARE CORRECTLY SHOWN TO A SCALE OF 1"= 200' AND THAT ALL LOTS ARE WELL AND ACCURATELY STAKED.

Albert L. Nelson
WYOMING PE & LS 578

THE FOREGOING INSTRUMENT WAS ACKNOWLEDGED BEFORE ME THIS 1ST DAY OF DECEMBER 1969.
WITNESS MY HAND AND OFFICIAL SEAL

March 20, 1973
MY COMMISSION EXPIRES

Lee S. Nebeker
NOTARY PUBLIC

STEEL "T" STAKE
18" LONG WITH BRASS CAP
TYPICAL AT ALL LOT
CORNERS

2 1/2" GALVANIZED IRON
PIPE WITH BRASS CAP
TYPICAL AT BLOCK CORNERS

CONTROL MONUMENT FOUND

TYPICAL MONUMENTS

119548

RECORDED January 6th 1970 2:30 P.M.
IN BOOK 26 Miss Blaneow PAGE 328
FEE \$ 25.00 Robert W. Evans COUNTY CLERK
SUBLETTE COUNTY, PINEDALE, WYOMING E. J. L.

1969, BEFORE ME PERSONALLY AP-
D ANN E. BARGER TO ME KNOWN TO BE
N AND WHO EXECUTED THE FOREGOING
HAND AND OFFICIAL SEAL.
NOTARY PUBLIC.

OF APPROVAL

DOMING STATUTES, 1957, AS AMENDED, THE FORE-
DIVISION WAS APPROVED AT THE REGULAR
COUNTY COMMISSIONERS, SUBLETTE COUNTY
2 DAY OF January, 1970, AND IS SUBJECT
ON 5, OF THE COUNTY OF SUBLETTE POLICY
ION AND TOWNSITE PLATS AS ADOPTED ON

MAP OF BARGER SUBDIVISION
BEING A PART OF THE NW 1/4 SECTION 21 &
NE 1/4 NE 1/4, S 1/2 NE 1/4, & PART OF N 1/2 SE 1/4 & NE 1/4 SW 1/4 SECTION 20
T 33 N, R 108 W
SUBLETTE COUNTY, WYOMING