


WYOMING STATE HIGHWAY DEPARTMENT

Proj. No. F-013-2(8)
 , A.F.E.

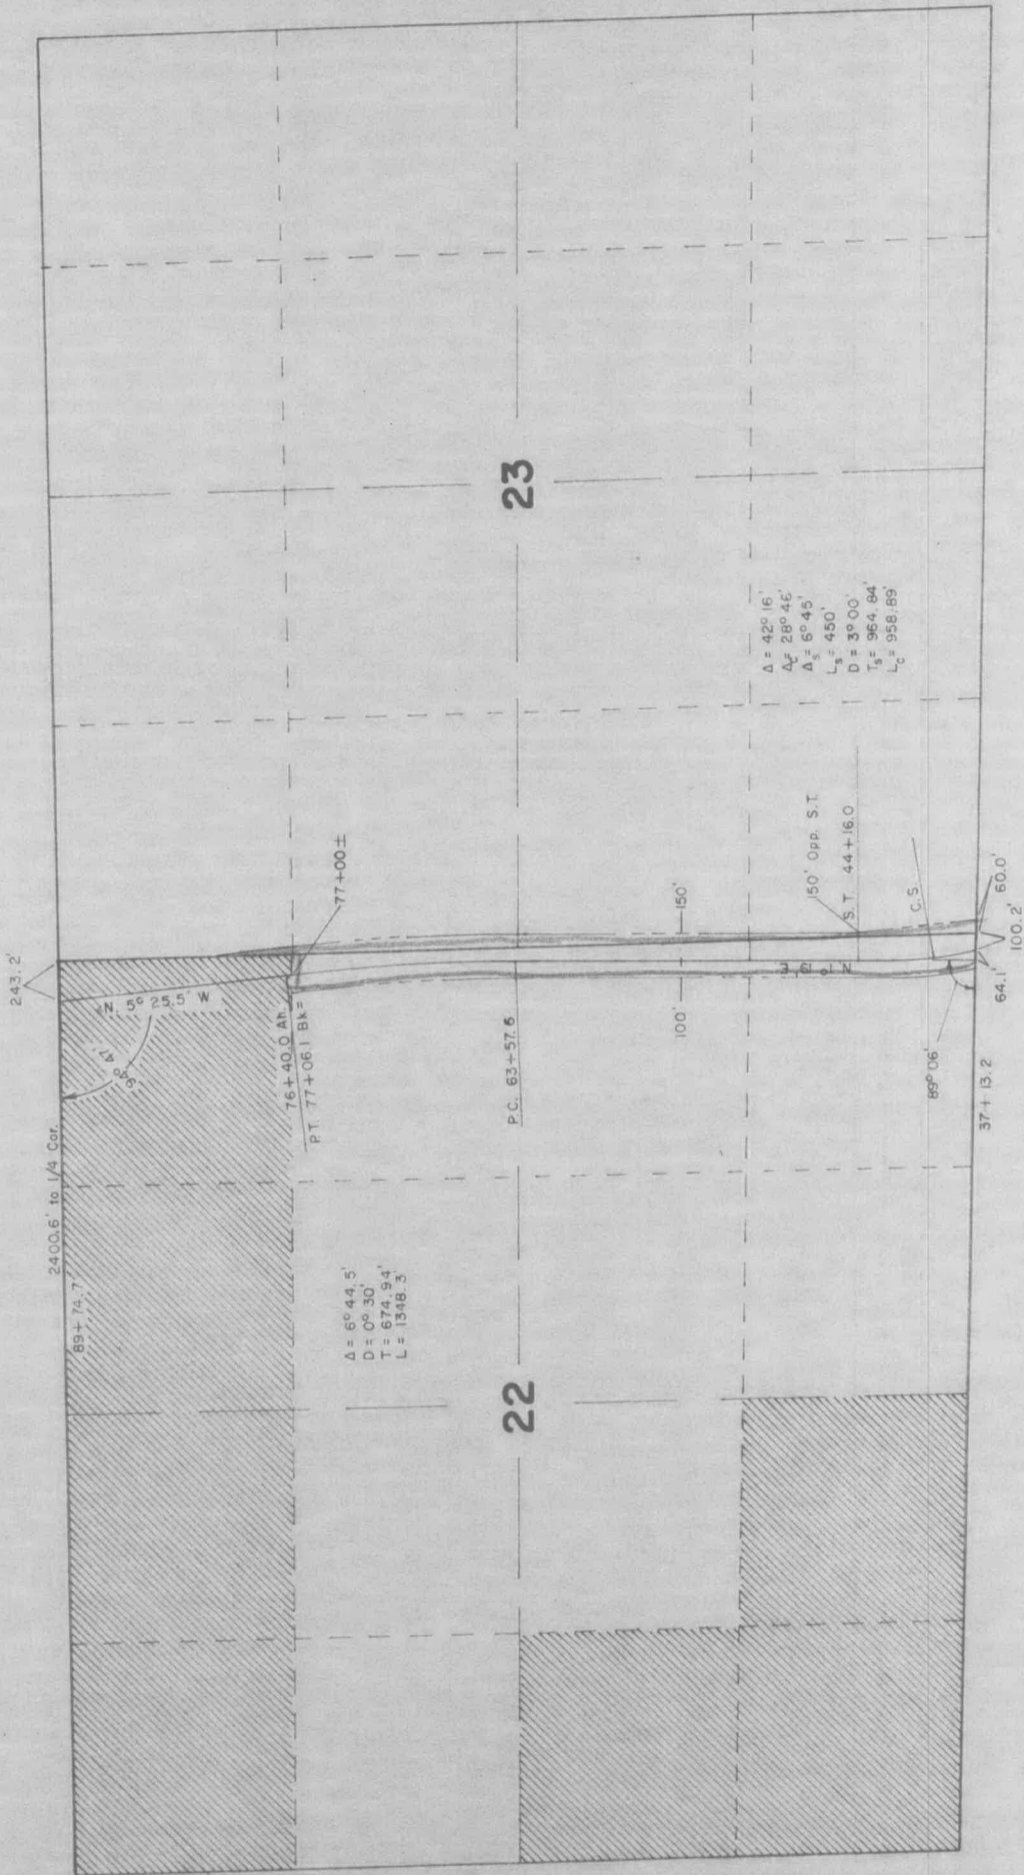

Scale: 1" = 1000'
 SECTION 22 & 23
 TOWNSHIP 34 NORTH
 RANGE III WEST

974