


LOCATION MAP

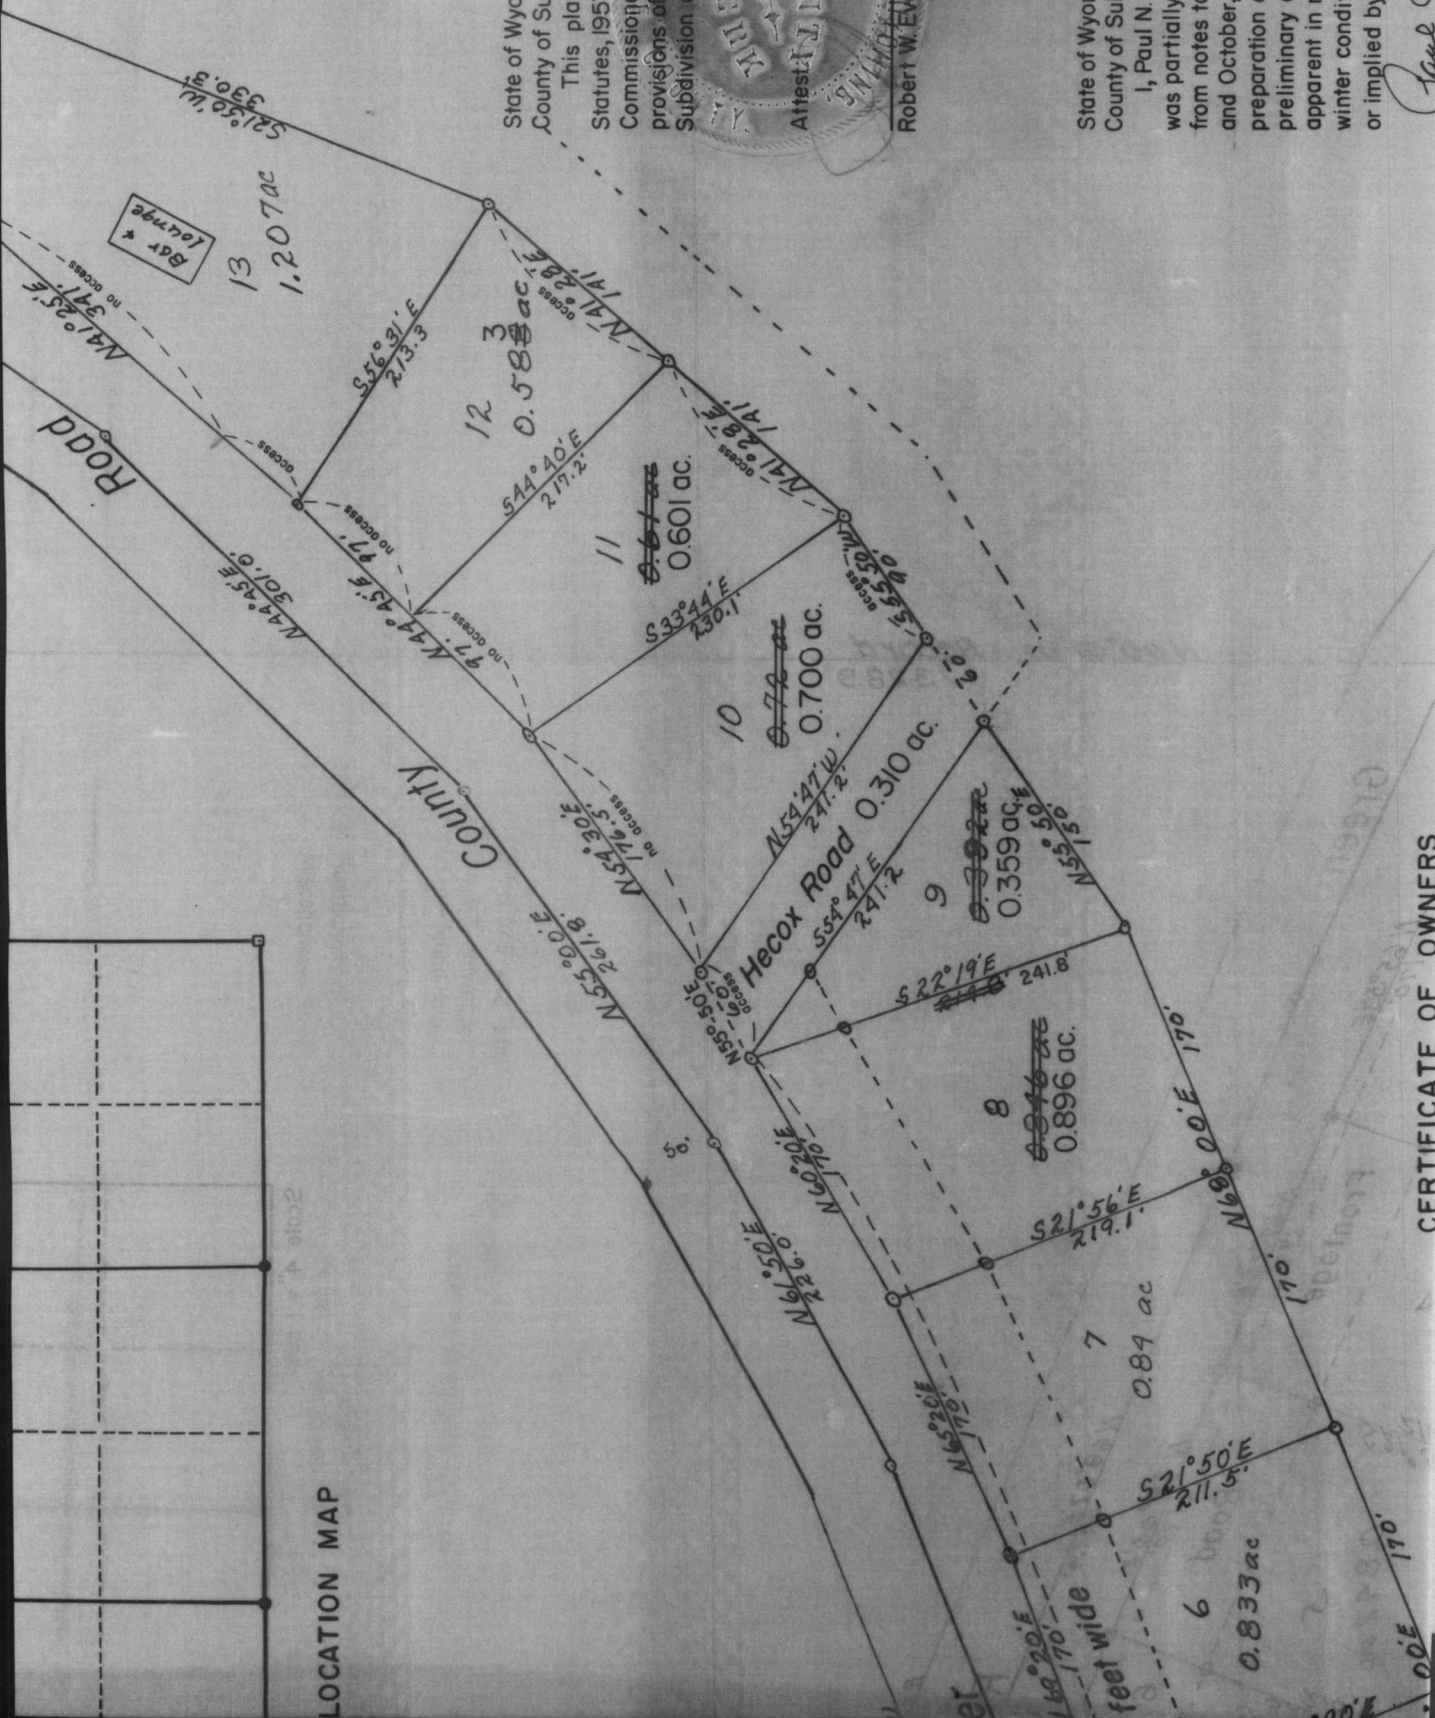

CERTIFICATE OF APPROVAL

State of Wyoming) ss
County of Sublette)

This plat was approved in accordance with Section 34-114, Wyoming Statutes, 1957, as amended, at the regular meeting of the Board of County Commissioners held on the 4th day of February, 1969 and is subject to the provisions of Section 5 of the County of Sublette policy on the Approval of Subdivision and Township Plats as adopted on 4 February 1964.



Jake Pfisterer Chairman

Robert W. Evans, Clerk

CERTIFICATE OF SURVEYOR

State of Wyoming) ss
County of Sublette)

I, Paul N. Scherbel of Big Piney, Wyoming hereby certify that this map was partially prepared by Guy N. Bush, Registered Land Surveyor No. 192, from notes taken during an actual survey made by him during September and October, 1968; that he died before the map was completed and that preparation of the map was finished by me utilizing the field notes and preliminary drawings as found, that there are certain discrepancies apparent in measurement and areas which have not been resolved as the winter conditions precluded field work; and that no warranty can be given or implied by me as to the accuracy of this survey.

Paul N. Scherbel

CERTIFICATE OF OWNERS